


PROJECT NORTH

THIS DRAWING IS THE PROPERTY OF SPENCE & ASSOCIATES  
 WITHOUT PERMISSION  
 THE CONTRACTOR MUST VERIFY ALL DIMENSIONS AND REPORT  
 WITH THE WORK  
 ALL CHANGES TO BE APPROVED BY SPENCE & ASSOCIATES  
 UNDER NO CIRCUMSTANCES SHALL THE CONTRACTOR PROCEED IN  
 UNBENEFICIAL MANNER TO SCALE THIS DRAWING

DATE	REV
16/01/19	1

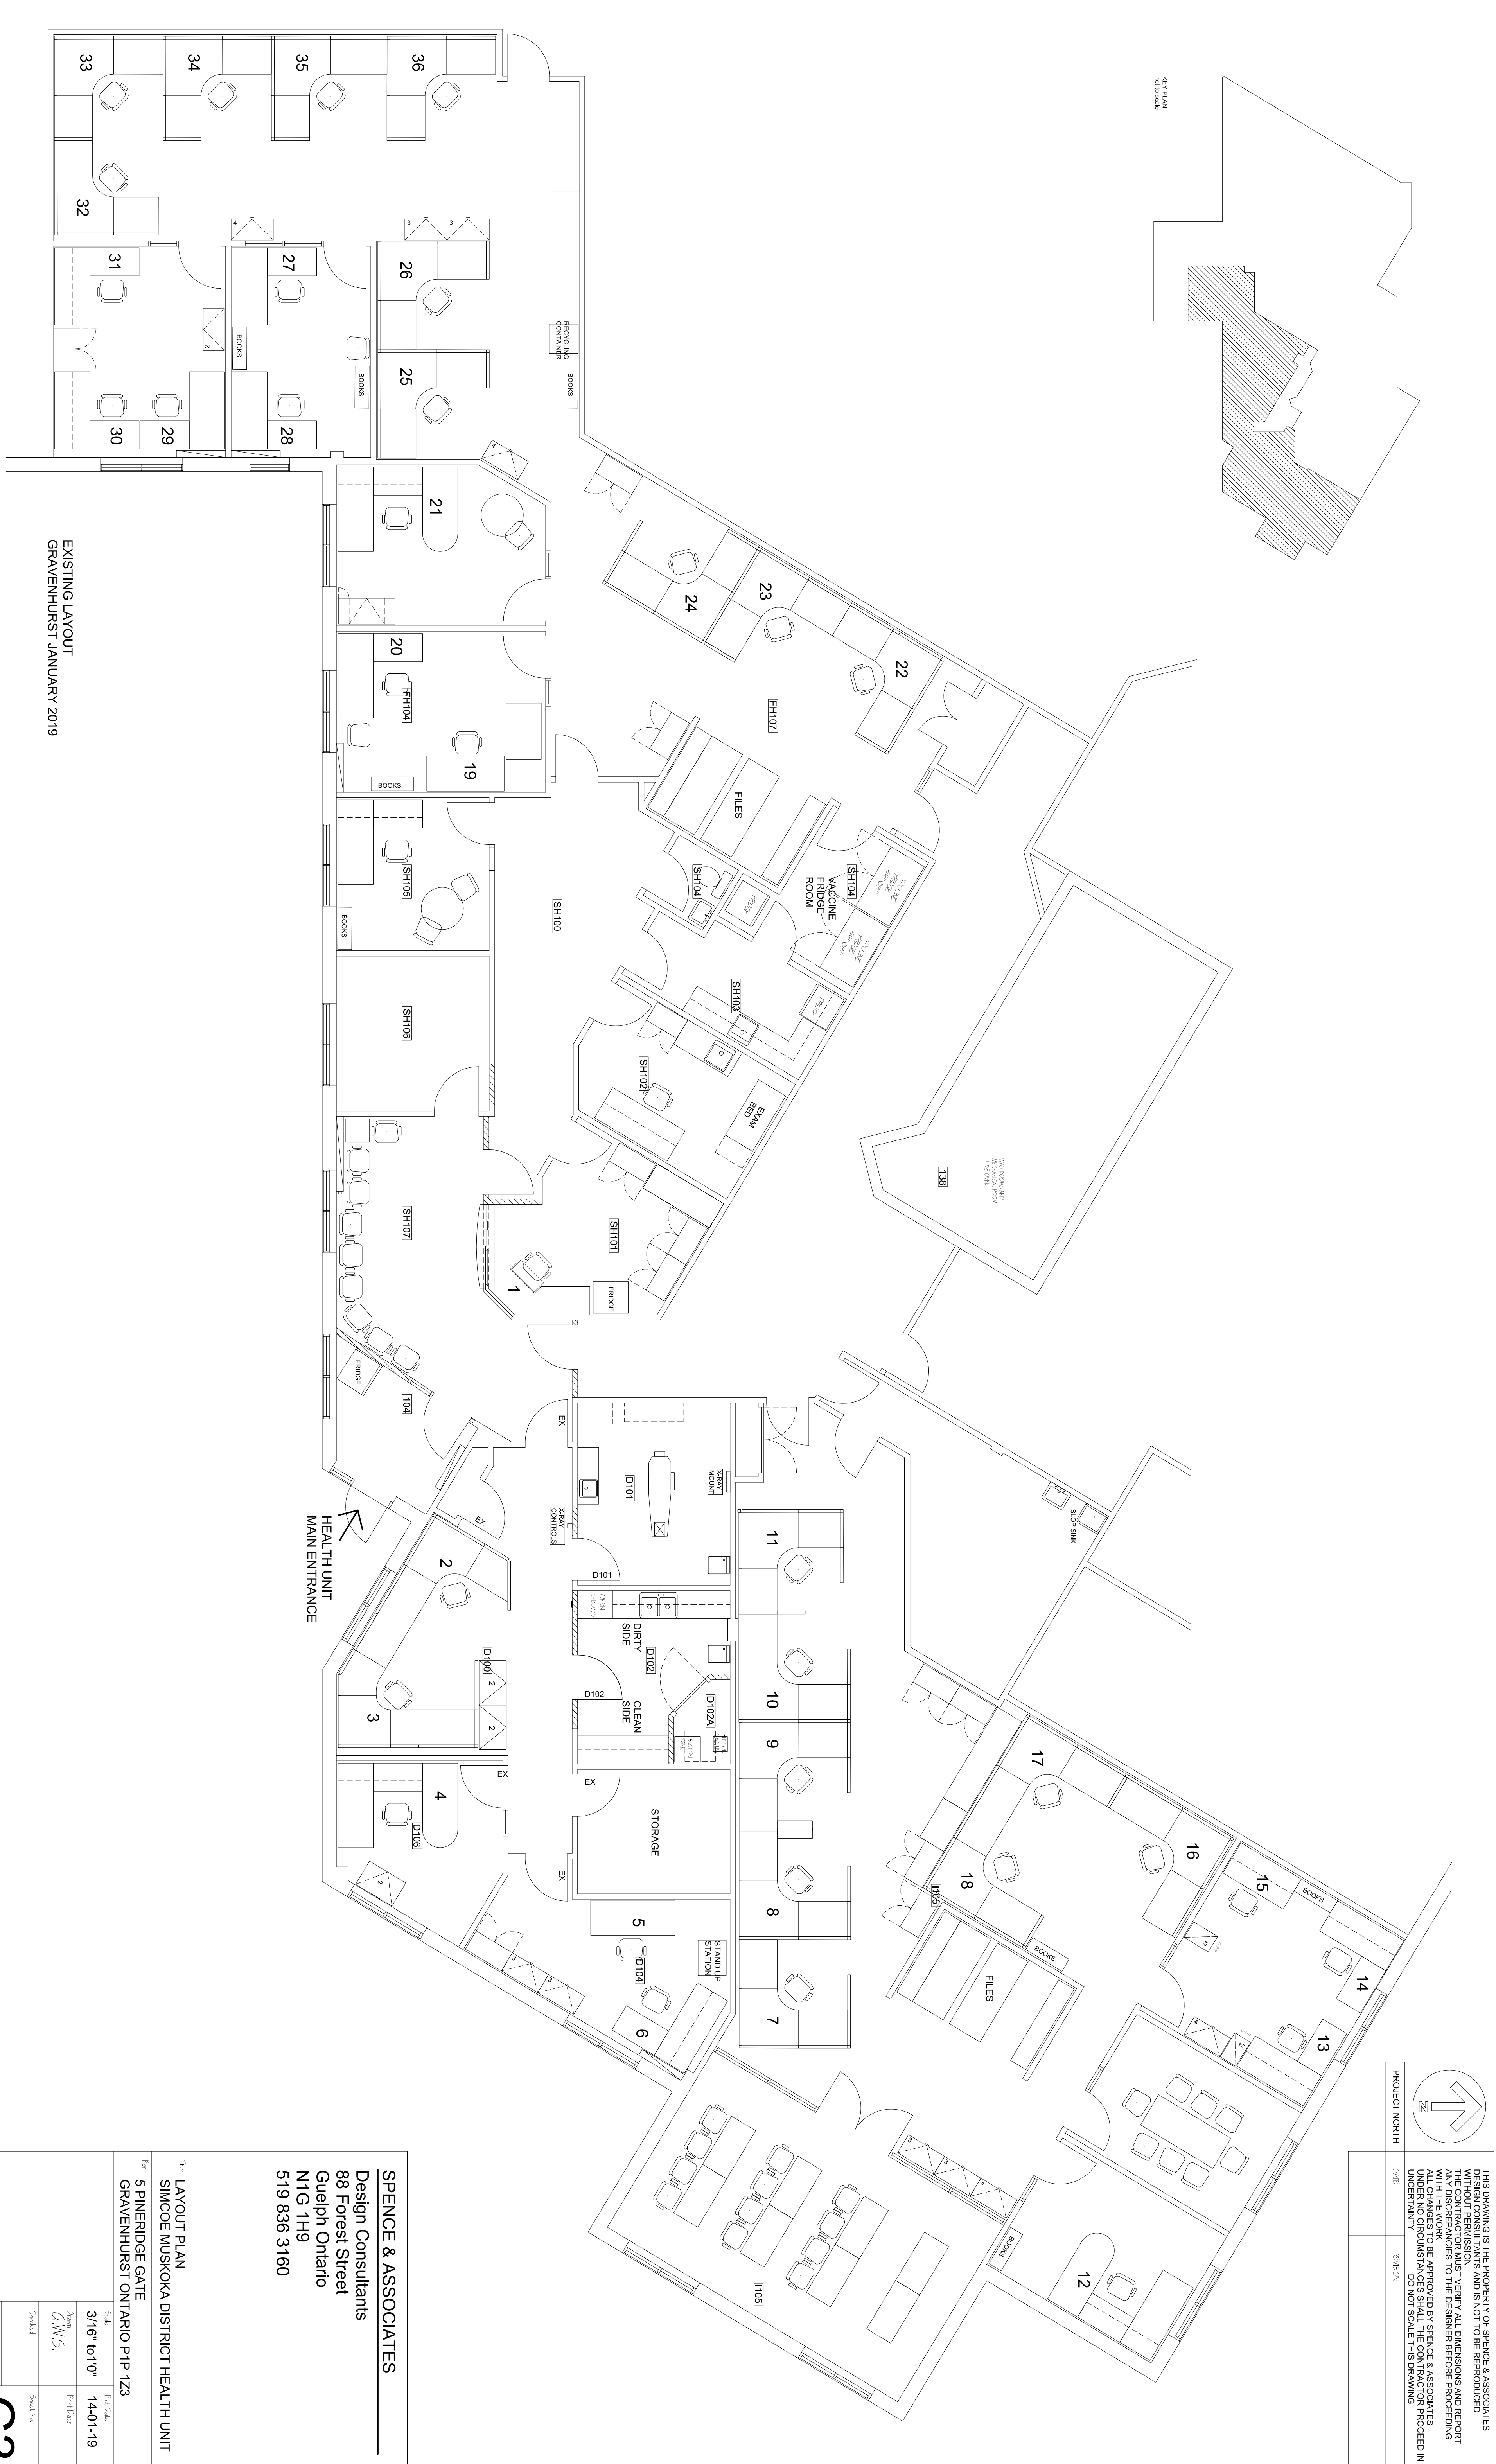

EXISTING LAYOUT  
 GRAVENHURST JANUARY 2019

**SPENCE & ASSOCIATES**  
 Design Consultants  
 88 Forest Street  
 Guelph Ontario  
 N1G 1H9  
 519 836 3160

THE LAYOUT PLAN  
 SIMCOE MUSKOKA DISTRICT HEALTH UNIT  
 5 PINE RIDGE GATE  
 GRAVENHURST ONTARIO P1P 123

Scale	File #
3/16" to 1'0"	14-01-19
Drawn	Printed
QAW/S	
Checked	Scale No.
Date	
2016-12	

